


NOTES:
 TO BE READ IN CONJUNCTION WITH SERVICES DOCUMENTATION.
 ANY DISCREPANCY TO BE BROUGHT TO THE ATTENTION OF JACOBS.

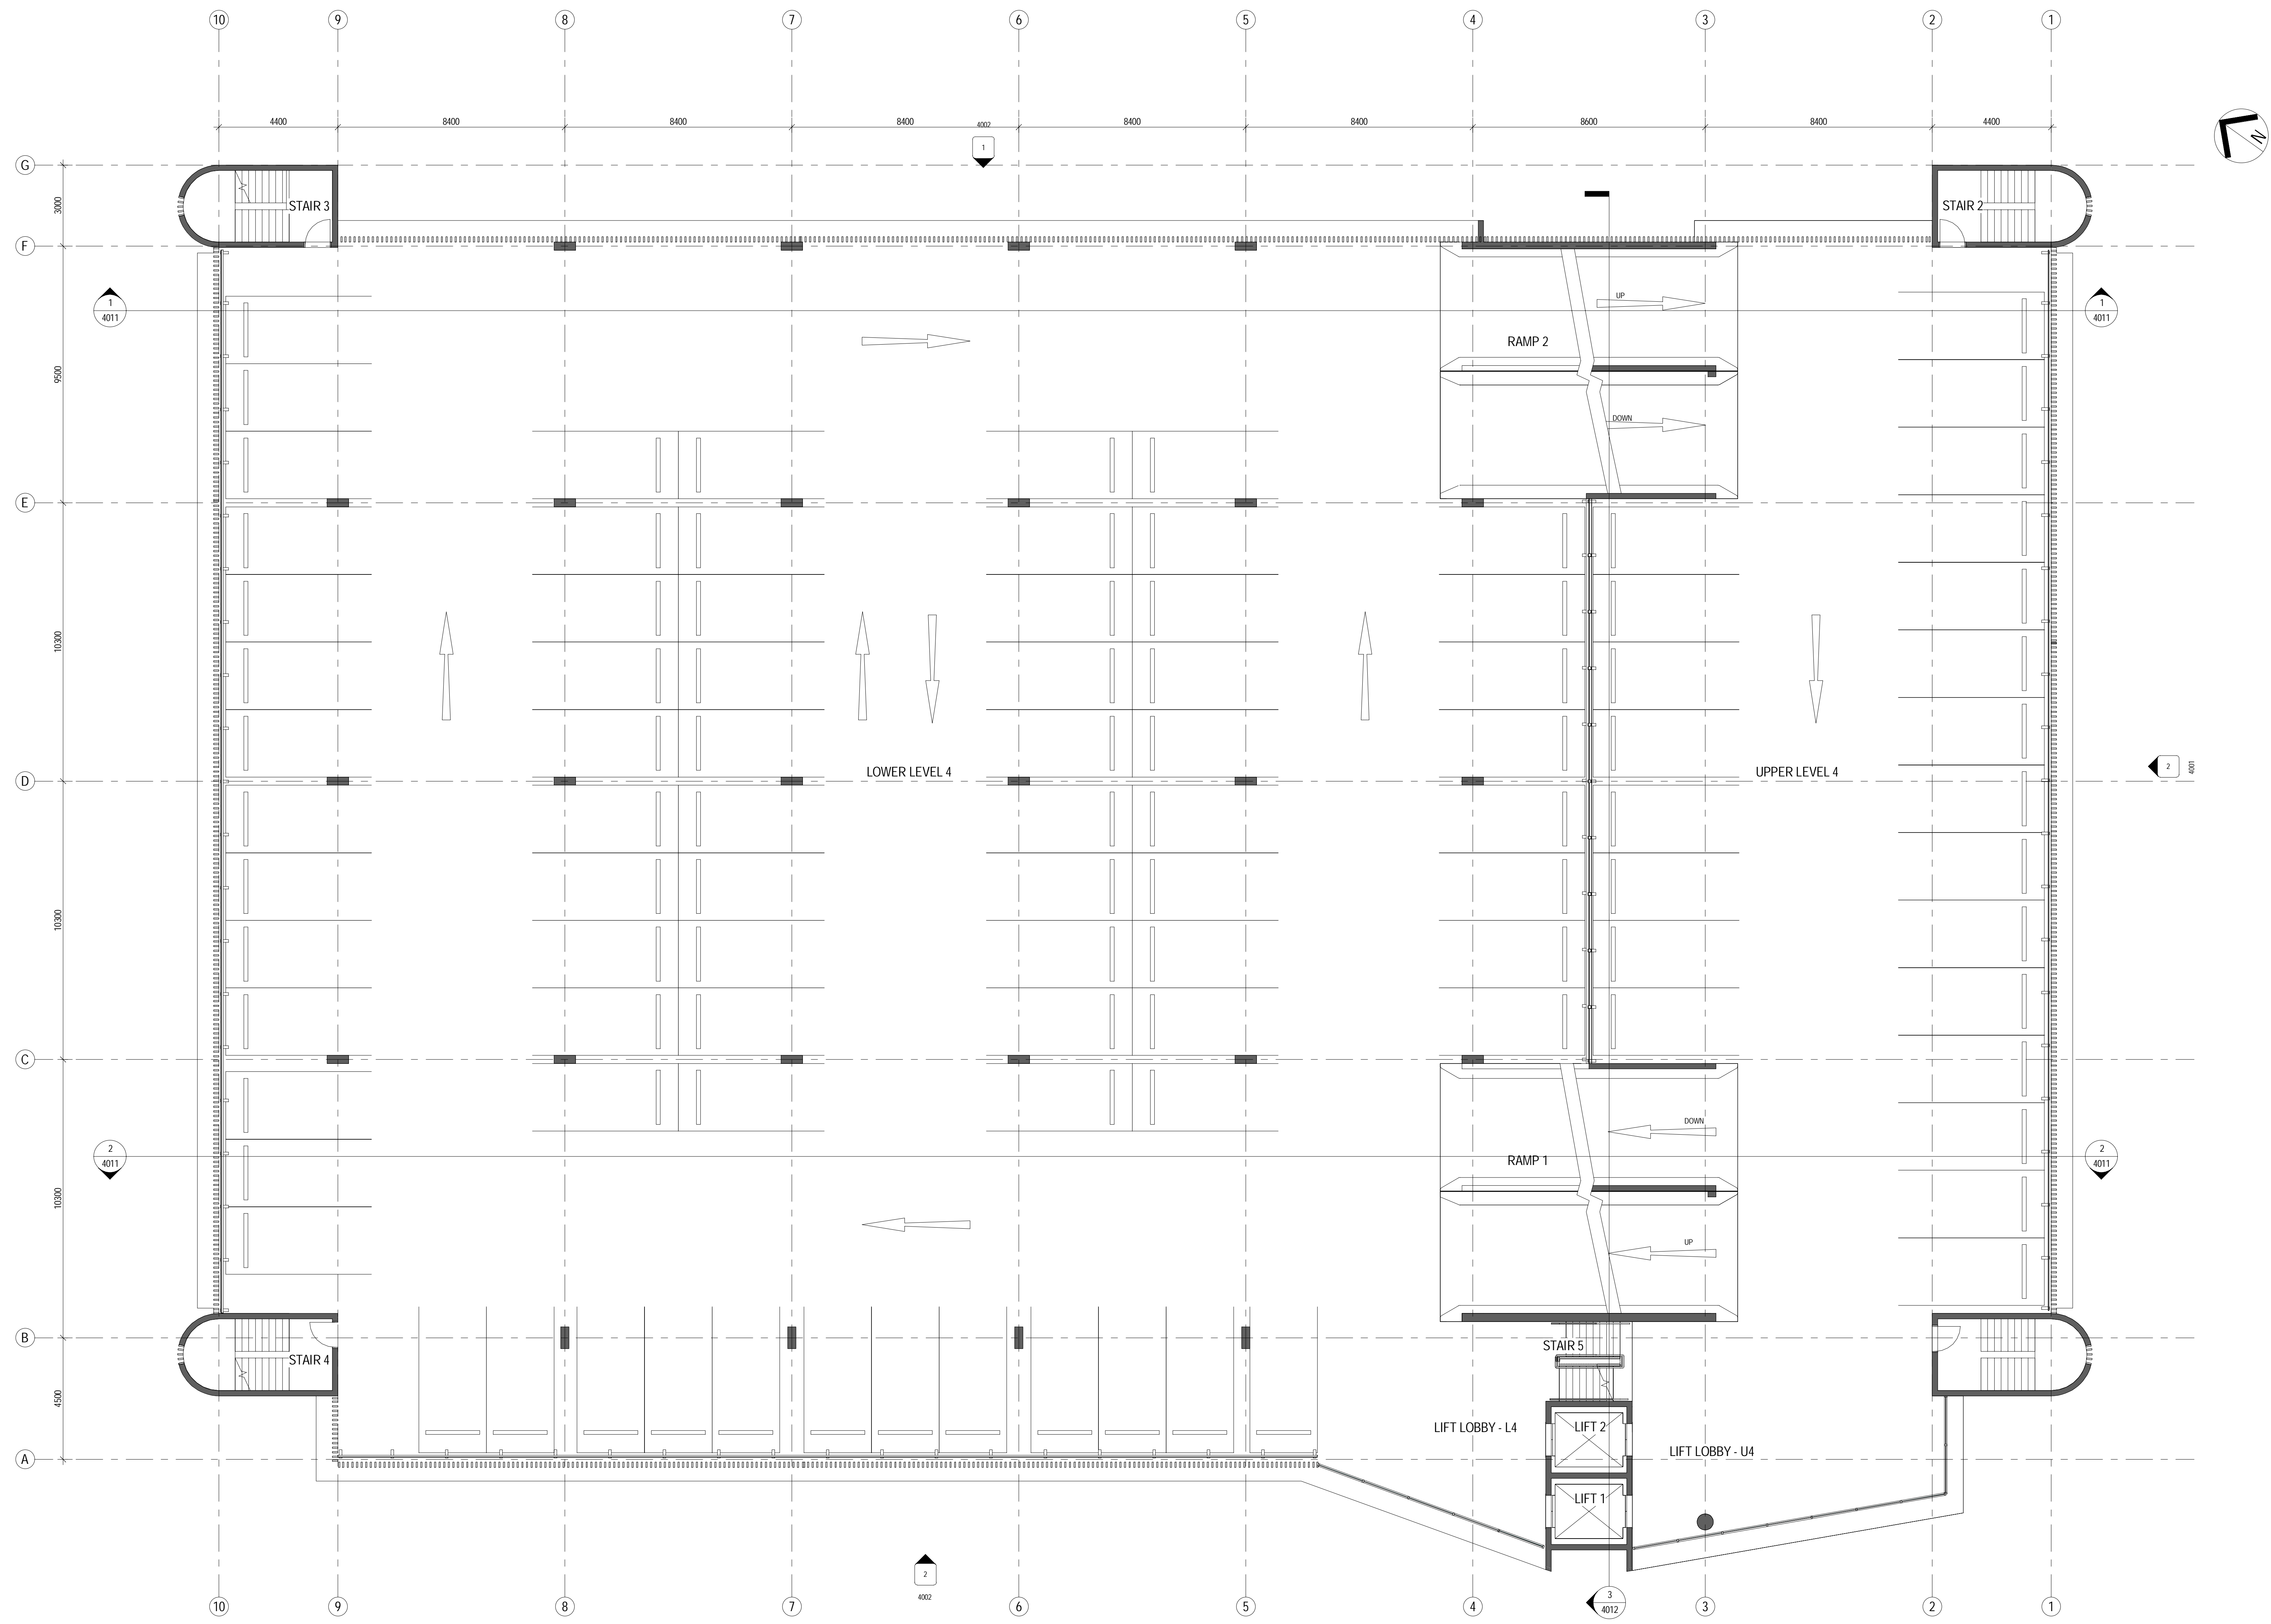

REV	DATE	DESIGN	REVISED	APPROVED	AMENDMENT
4	12/04/2018	MW	WB		ISSUED FOR SSOA
3	29/03/2018	MW	WB		SCHEMATIC DESIGN ISSUE
2	16/03/2018	MW	WB		SCHEMATIC DESIGN DRAFT ISSUE
1	05/03/2018	MW	AC		FOR INFORMATION

KEY PLAN

1	2
---	---



LEVEL 7, 177 PACIFIC HIGHWAY
 NORTH SYDNEY
 NSW 2060
 AUSTRALIA
 TEL: +61 2 9028 2100
 FAX: +61 2 9028 2010
 WEB: jacobs.com

PROJECT
**CONCORD HOSPITAL
 REDEVELOPMENT STAGE 1**
 HOSPITAL ROAD
 CONCORD NSW 2139

TITLE
**MULTI STORY CAR PARK
 FLOOR PLAN - LEVEL 4**

DRAWING STATUS

SCHEMATIC DESIGN

DRAWN	MW	DRAWING CHECK	WB
DESIGNED	AC	DESIGN REVIEW	CY
REVIEWED		DATE	
APPROVED		DATE	
SCALE	1 : 100		
DRAWING NO.	IA064700-MSCP-AR-DRG-1504	REV	4