


NOTES:
 TO BE READ IN CONJUNCTION WITH SERVICES DOCUMENTATION.
 ANY DISCREPANCY TO BE BROUGHT TO THE ATTENTION OF JACOBS.

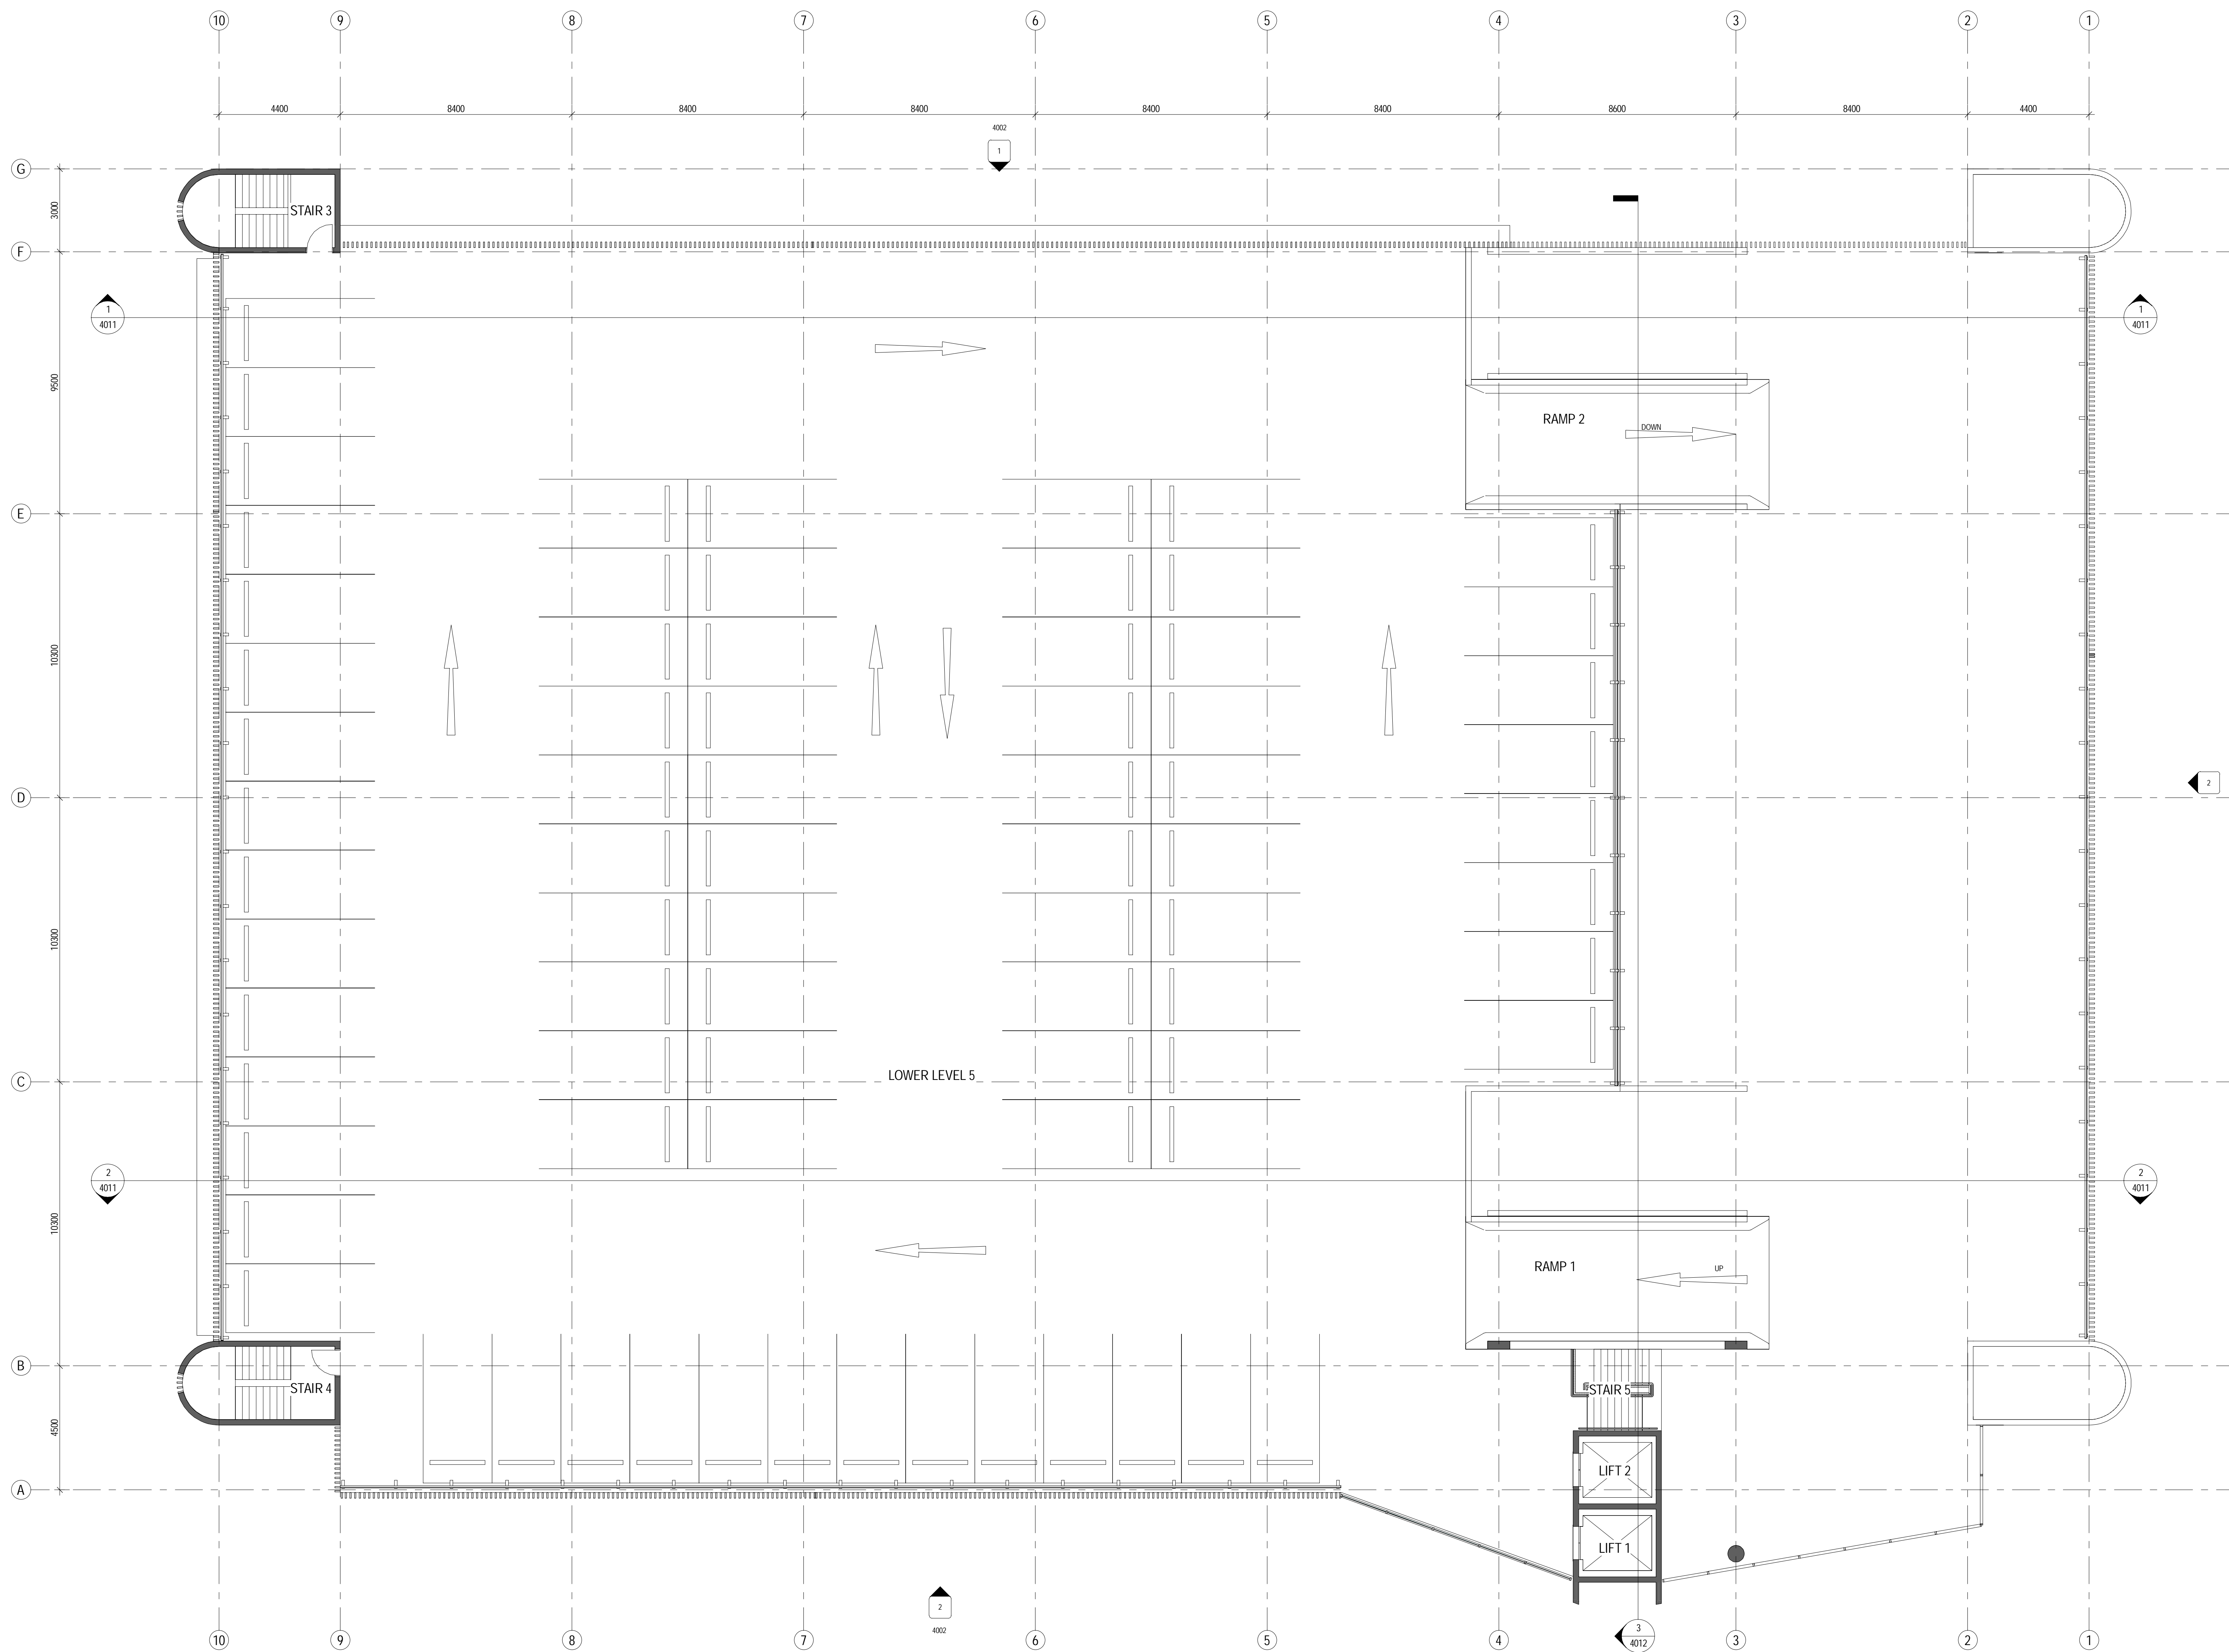

REV	DATE	DESIGN	REVISED	APPROVED	AMENDMENT
4	12/04/2018	MW	WB		ISSUED FOR SSOA
3	29/03/2018	MW	WB		SCHEMATIC DESIGN ISSUE
2	16/03/2018	MW	WB		SCHEMATIC DESIGN DRAFT ISSUE
1	05/03/2018	MW	AC		FOR INFORMATION

KEY PLAN



LEVEL 7, 777 PACIFIC HIGHWAY
 NORTH SYDNEY
 NSW 2060
 AUSTRALIA
 TEL: +61 2 9028 2100
 FAX: +61 2 9028 2110
 WEB: jacobsgroup.com

PROJECT
**CONCORD HOSPITAL
 REDEVELOPMENT STAGE 1**
 HOSPITAL ROAD
 CONCORD NSW 2139

TITLE
**MULTI STORY CAR PARK
 FLOOR PLAN - LEVEL 5**

DRAWING STATUS
SCHEMATIC DESIGN

DRAWN MW	DRAWING CHECK WB
DESIGNED AC	DESIGN REVIEW CY
REVIEWED	DATE
APPROVED	DATE

SCALE
1 : 100
 DRAWING NO.
IA064700-MSCP-AR-DRG-1505