


1 NORTH ELEVATION
1500 1:100

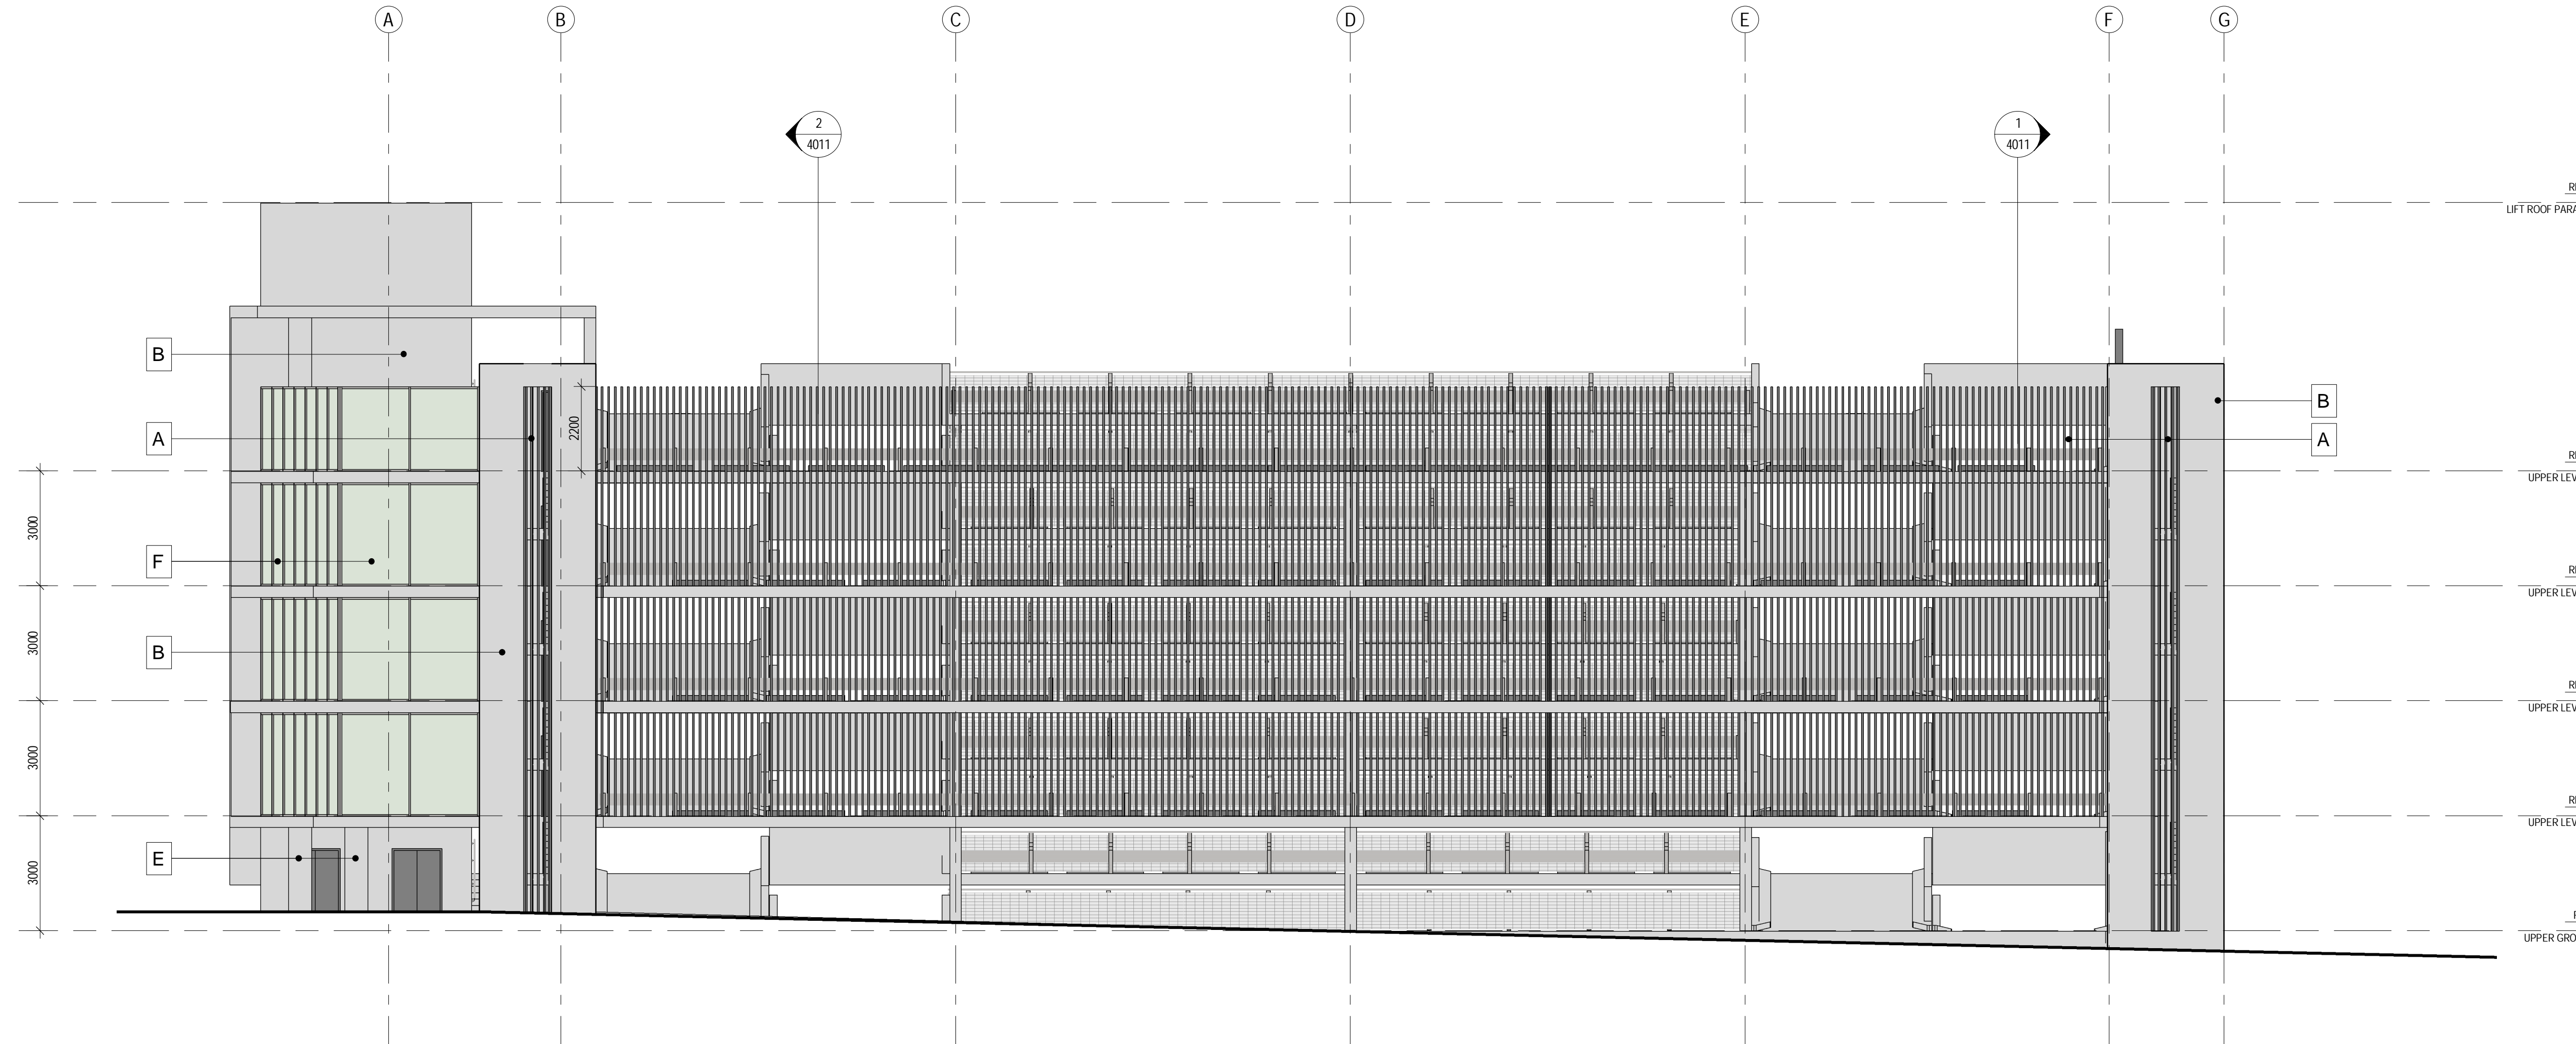

2 SOUTH ELEVATION
1500 1:100

NOTES:
TO BE READ IN CONJUNCTION WITH SERVICES DOCUMENTATION.
ANY DISCREPANCY TO BE BROUGHT TO THE ATTENTION OF JACOBS.

- LEGEND
- A TIMBER-LOOK ALUMINIUM VERTICAL BATTENS.
 - B OFF-WHITE PAINTED OFF FORM CONCRETE.
 - C LAMINATED CLEAR GLAZING
 - D BOLLARDS
 - E OFF FORM CONCRETE COLUMNS
 - F CRASH BARRIERS
 - C GALVANISED CABLE BALUSTRADING/BARRIERS.
 - H BOOM GATES.
 - I BIKE RACKS.
 - J TICKET MACHINES.
 - K BOLLARD LIGHTING.
 - L GALVANISED HANDRAILS.
 - M SIGNAGE.

REV	DATE	DESIGN	REV'D	APP'D	AMENDMENT
4	12/04/2018	MW	WB		ISSUED FOR SSOA
3	29/03/2018	MW	WB		SCHEMATIC DESIGN ISSUE
2	16/03/2018	MW	WB		SCHEMATIC DESIGN DRAFT ISSUE
1	05/03/2018	MW	AC		FOR INFORMATION

KEY PLAN



LEVEL 7, 777 PACIFIC HIGHWAY
NORTH STONEY
NSW 2160
AUSTRALIA

TEL: +61 2 9028 2100
FAX: +61 2 9028 2010
WEB: jacobsgroup.com

PROJECT
CONCORD HOSPITAL
REDEVELOPMENT STAGE 1
HOSPITAL ROAD
CONCORD NSW 2139

TITLE
MULTI STORY CAR PARK
ELEVATION - NORTH & SOUTH

DRAWING STATUS
SCHEMATIC DESIGN

DRAWN MW	DRAWING CHECK WB
DESIGNED AC	DESIGN REVIEW CY
REVIEWED	DATE
APPROVED	DATE
SCALE As indicated	
DRAWING NO. IA064700-MSCP-AR-DRG-4001	REV 4