


NOTES:
TO BE READ IN CONJUNCTION WITH SERVICES, STRUCTURAL & CIVIL DOCUMENTATION. ANY DISCREPANCY TO BE BROUGHT TO THE ATTENTION OF JACOBS.

LEGEND:

- BOUNDARY LINE
- XX EXISTING BUILDINGS BUILDING NUMBER
- ENGINEERING/PLANT
- TRAVEL - STAFF
- TRAVEL - PUBLIC
- CLINICAL AREA
- ADMIN AREA
- SUPPORT/BACK OF HOUSE
- SHARED AREA
- LINKS/TUNNEL/ BRIDGE/HOSP ST
- SHELL AREA
- REFURBISHMENT

REV	DATE	DRWN	REV'D	APP'D	AMENDMENT
9	22.08.18	BY	WB		MAIN WORKS 70% DD ISSUE
8	12.04.18	BY	WB		ISSUED FOR SSDA
7	29.03.18	MW/EF BY/MS JAL/D	WB		SCHEMATIC DESIGN ISSUE
6	16.03.18	MW	WB		SCHEMATIC DESIGN DRAFT ISSUE
5	20.05.16	JS	CY		SHELLED AREAS SHOWN
4	13.05.16	JS/CA	CY		SCHEME DESIGN FROZEN BACKGROUNDS
3	15.04.16	JS	CY		70% SCHEME DESIGN ISSUE
2	23.03.16	JS	CY		UPDATES FOR CONSULTANT ISSUE
1	11.03.16	JS	CY		PRELIMINARY ISSUE

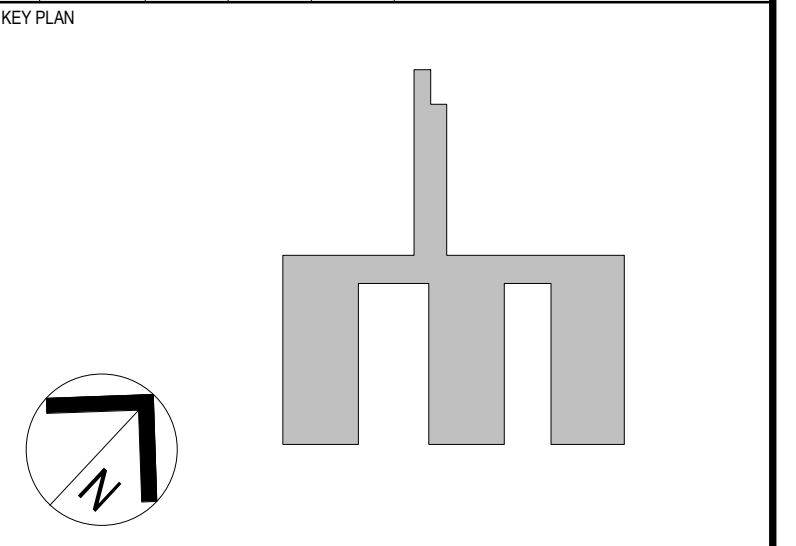

PROJECT
CONCORD HOSPITAL REDEVELOPMENT STAGE 1
HOSPITAL ROAD
CONCORD NSW 2139

TITLE
OVERALL PLAN - LEVEL 3

DRAWING STATUS

SCHEMATIC DESIGN

DRAWN: GA/MW/MR/EF	DRAWING CHECK: WB
DESIGNED: AC/DG	DESIGN REVIEW: CY
REVIEWED:	DATE:
APPROVED:	DATE:
SCALE: 1 : 400	
PROJECT No: IA064700	DRAWING No: NEWB-AR-DRG-0055
REV	9