


26/06/2018 4:19:05 PM

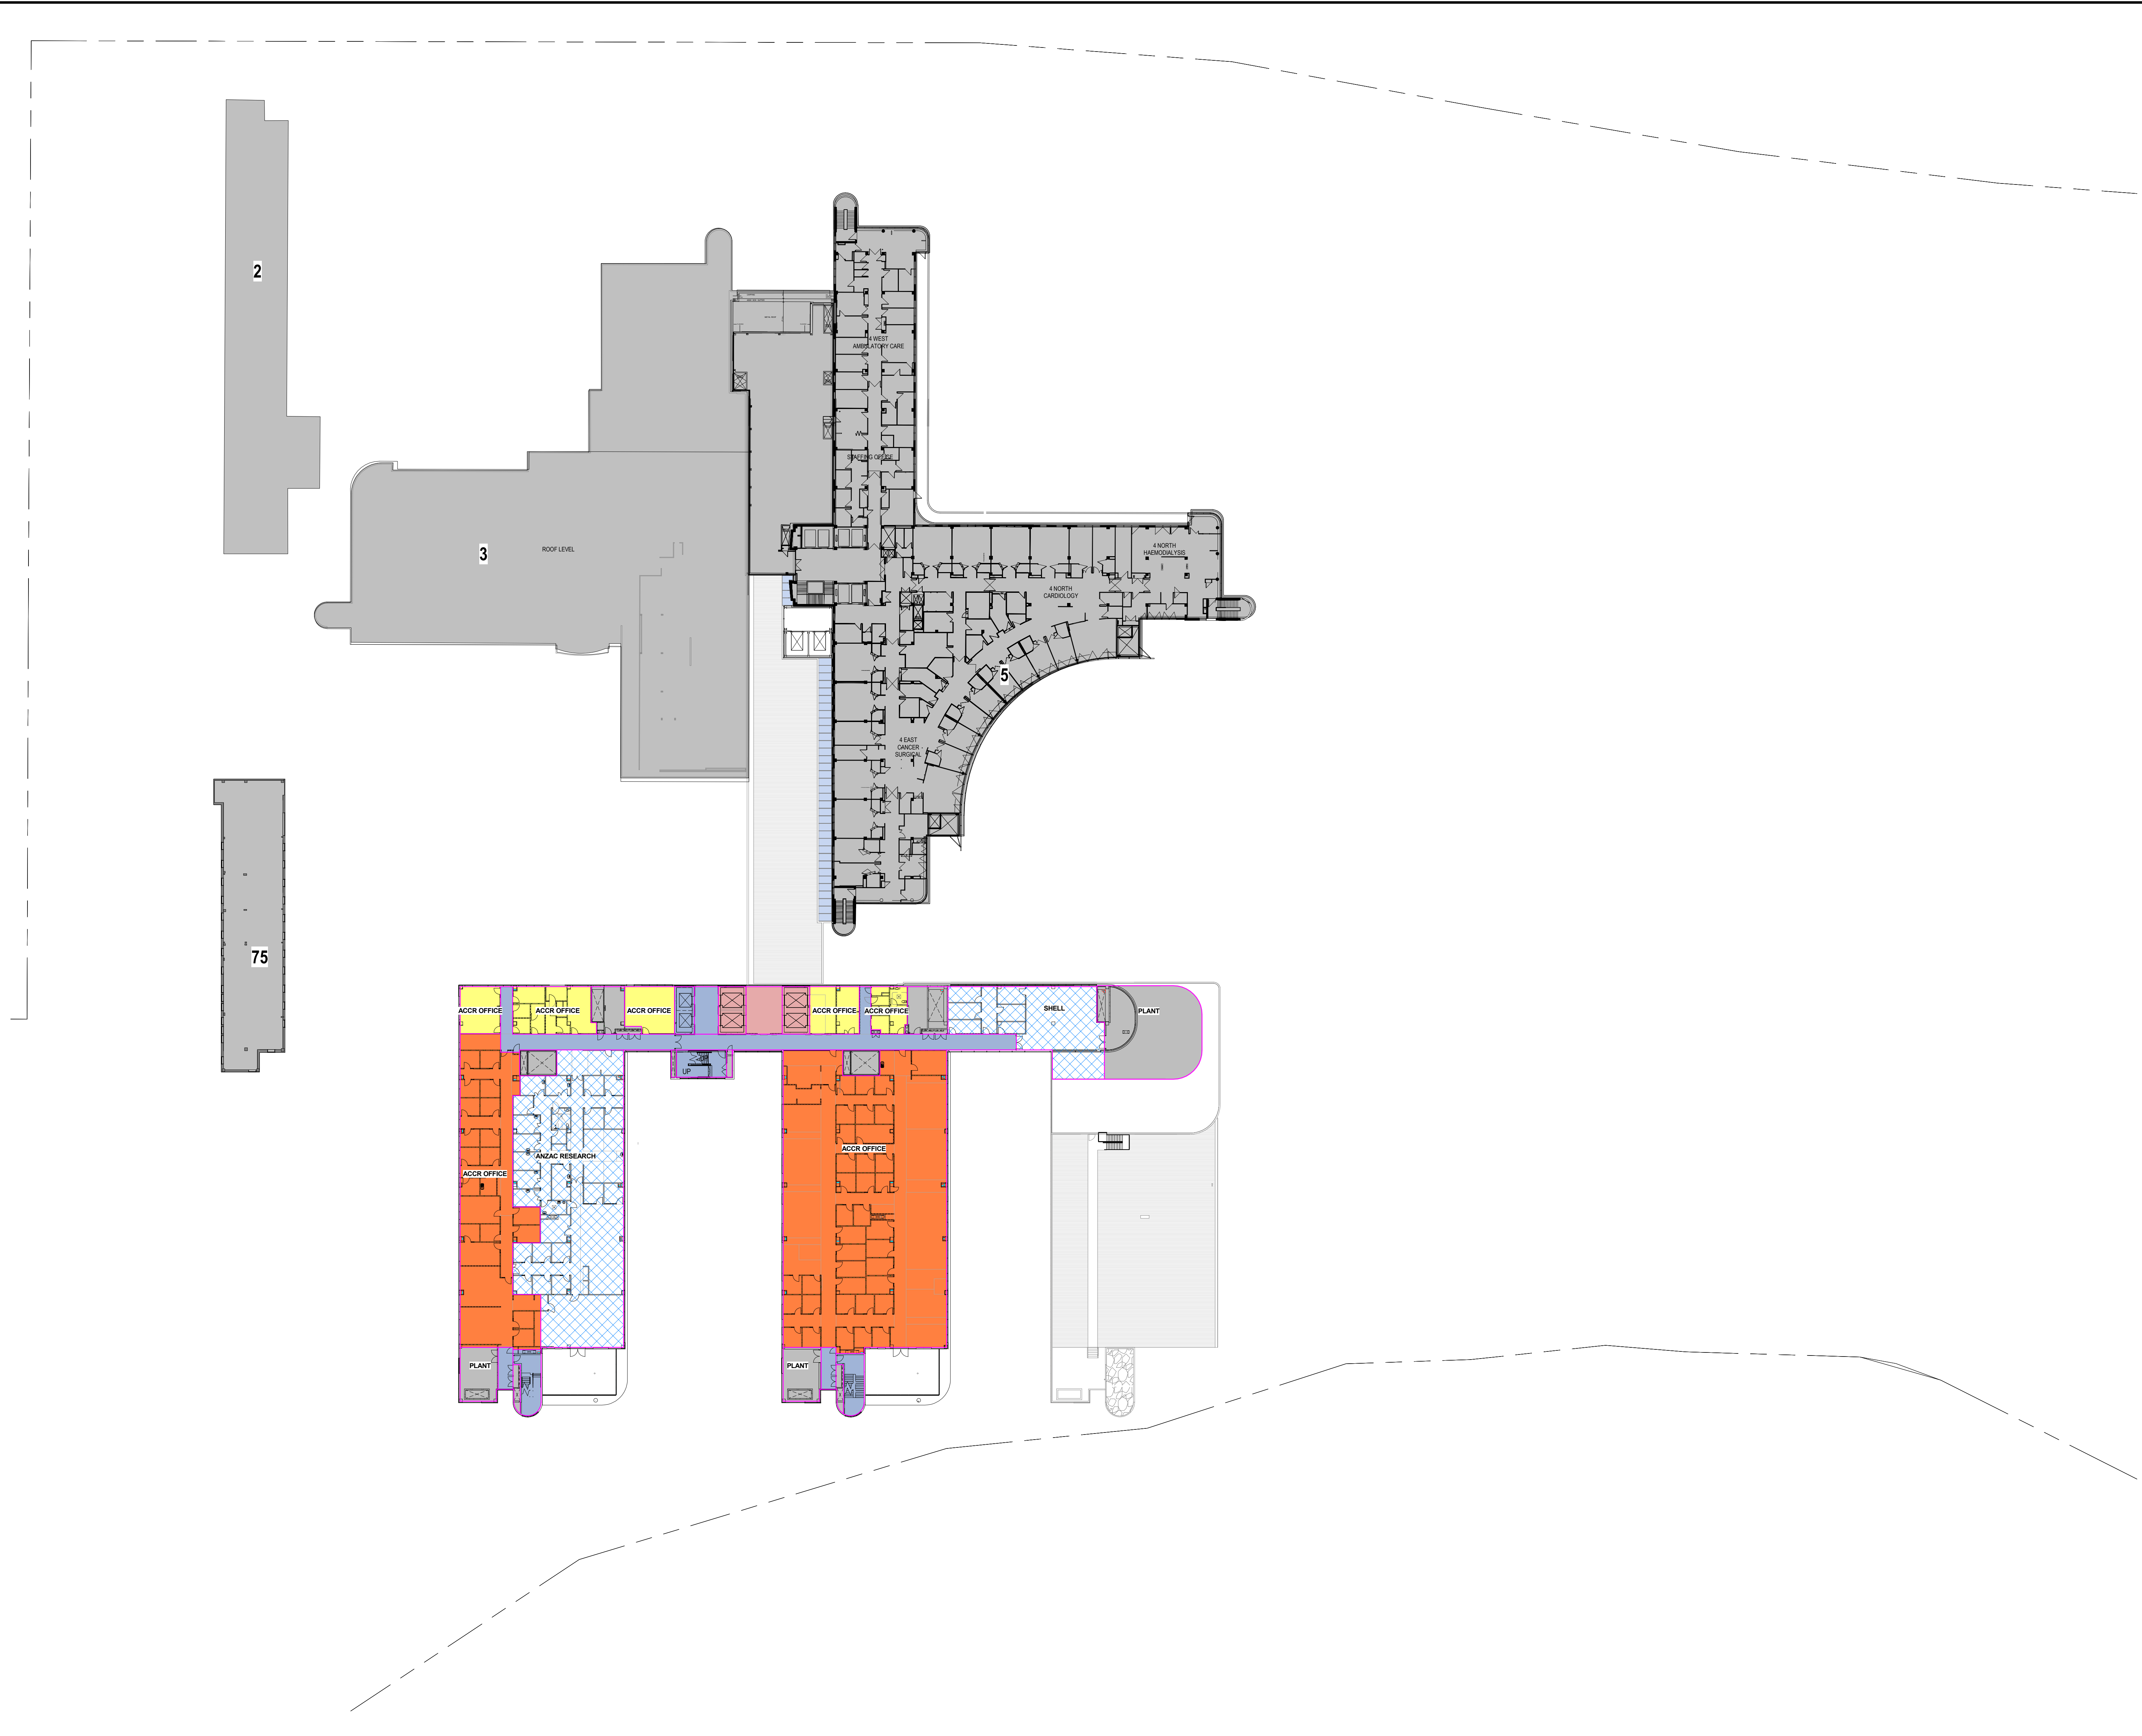


**NOTES:**  
 TO BE READ IN CONJUNCTION WITH SERVICES, STRUCTURAL & CIVIL DOCUMENTATION. ANY DISCREPANCY TO BE BROUGHT TO THE ATTENTION OF JACOBS.

**LEGEND:**

- BOUNDARY LINE
- XX EXISTING BUILDINGS BUILDING NUMBER
- ENGINEERING/PLANT
- TRAVEL - STAFF
- TRAVEL - PUBLIC
- CLINICAL AREA
- ADMIN AREA
- SUPPORT/BACK OF HOUSE
- SHARED AREA
- LINKS/TUNNEL/ BRIDGE/HOSP ST
- SHELL AREA
- REFURBISHMENT

REV	DATE	DRAWN	REV'D	APP'D	AMENDMENT
9	22.08.18	BY	WB		MAIN WORKS 70% DD ISSUE
8	12.04.18	BY	WB		ISSUED FOR SSDA
7	29.03.18	MW/EF/BN/MS/AT/VD	WB		SCHEMATIC DESIGN ISSUE
6	16.03.18	MW	WB		SCHEMATIC DESIGN DRAFT ISSUE
5	26.05.16	JS	CY		SHELLED AREAS SHOWN
4	13.05.16	JS/GA	CY		SCHEME DESIGN FROZEN BACKGROUNDS
3	15.04.16	JS	CY		70% SCHEME DESIGN ISSUE
2	23.03.16	JS	CY		UPDATES FOR CONSULTANT ISSUE
1	11.03.16	JS	CY		PRELIMINARY ISSUE

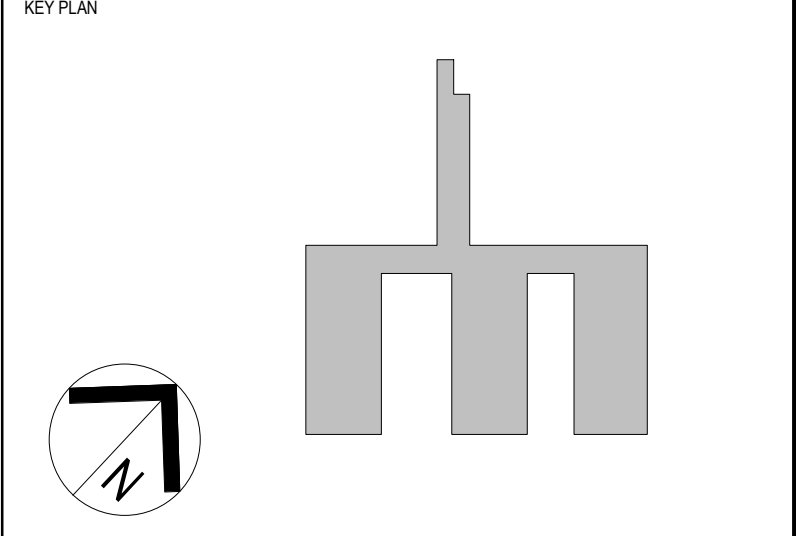

PROJECT  
**CONCORD HOSPITAL REDEVELOPMENT STAGE 1**  
 HOSPITAL ROAD  
 CONCORD NSW 2139

TITLE  
**OVERALL PLAN - LEVEL 4**

DRAWING STATUS

**SCHEMATIC DESIGN**

DRAWN	DRAWING CHECK	
GA/MW/MR/EF	WB	
DESIGNED	DESIGN REVIEW	
AC/DG	CY	
REVIEWED	DATE	
APPROVED	DATE	
SCALE		
1 : 400		
PROJECT NO.	DRAWING NO.	REV
IA064700	NEWB-AR-DRG-0056	9